



SITE LOCATION PLAN 1:1250

Ordnance Survey (c) Crown Copyright 2014. All rights reserved. Licence number 100022432

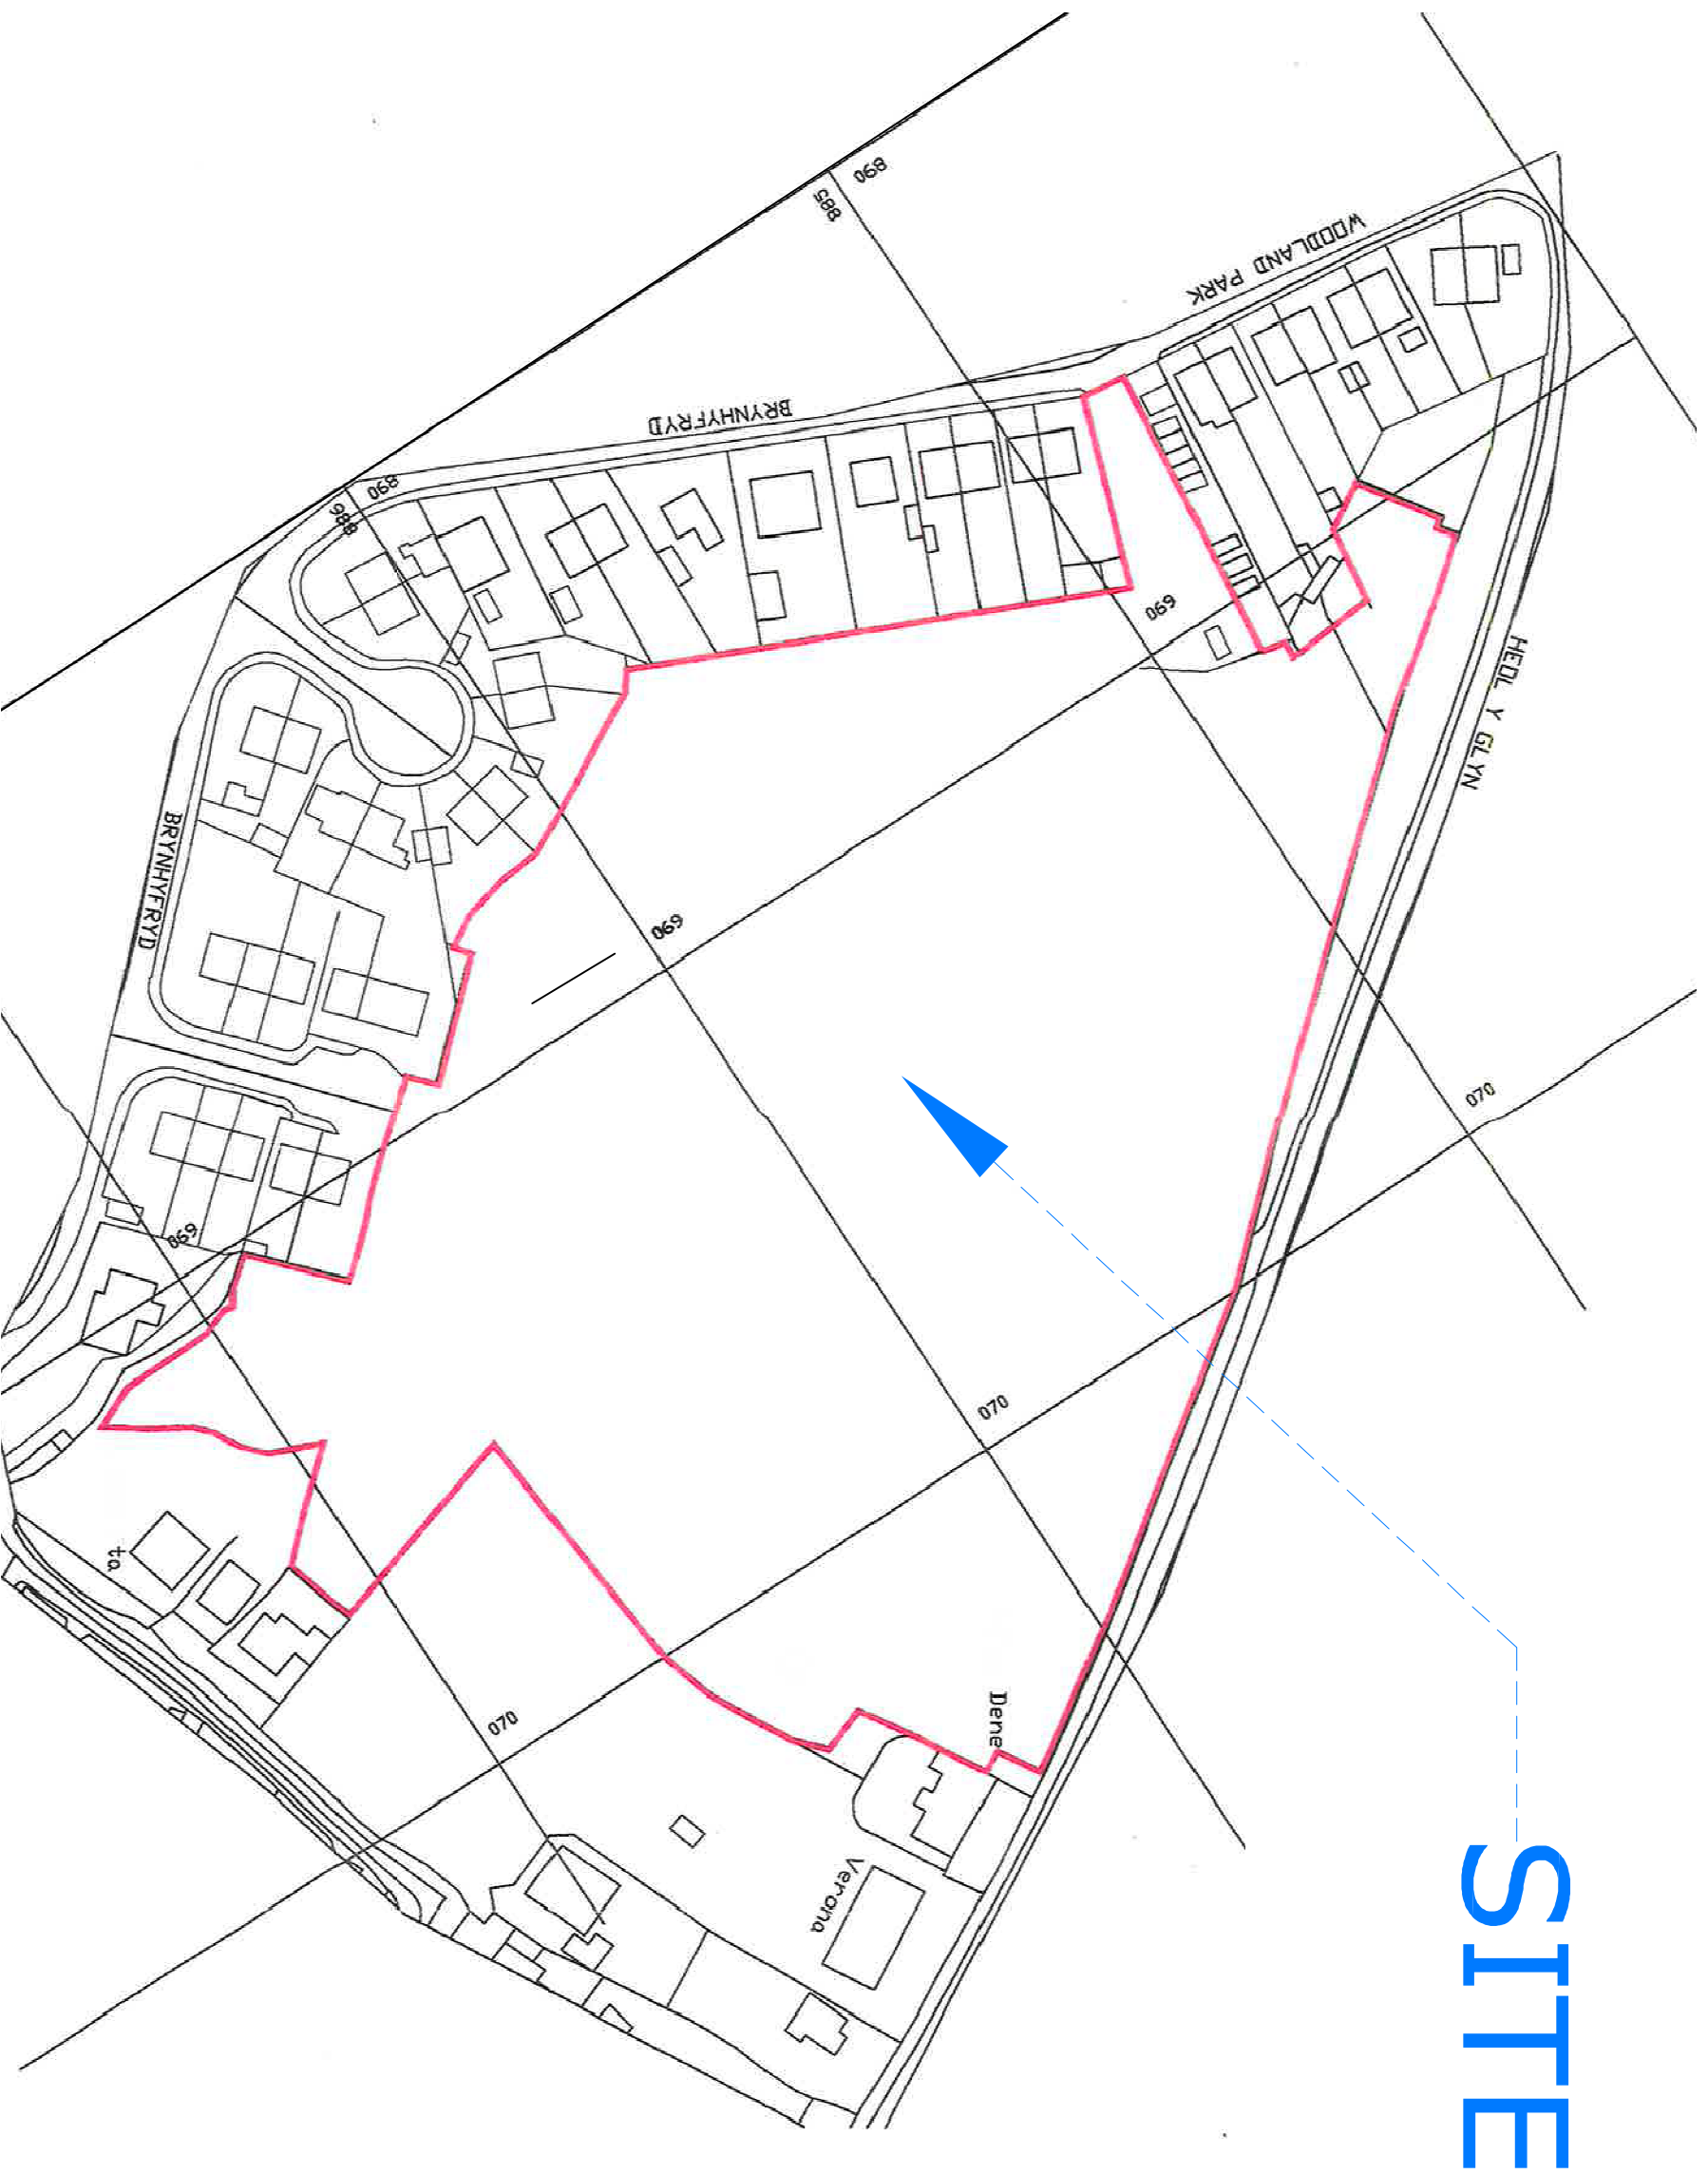

SITE

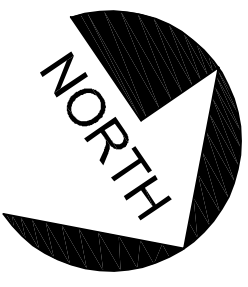

THIS SCHEME IS SUBJECT TO LOCAL PLANNING AND ALL OTHER NECESSARY CONSENTS. ALL DIMENSIONS, SITE LEVELS AND AREAS WHERE GIVEN ARE APPROXIMATE AND SUBJECT TO SITE SURVEY UNLESS STATED OTHERWISE. ALL DIMENSIONS MUST BE CHECKED ON SITE. DO NOT SCALE OFF THIS DRAWING. THIS DRAWING IS NOT TO BE USED FOR ANY OTHER PURPOSES WITHOUT THE WRITTEN PERMISSION OF SAURO ARCHITECTURAL DESIGN. SAURO ARCHITECTURAL DESIGN MUST BE NOTIFIED OF ANY VARIATIONS OR DISCREPANCIES BEFORE THE ASSIGNED WORK COMMENCES. ALL QUERIES RELATING TO THIS DRAWING SHOULD BE REFERRED TO THE ARCHITECTURAL ENGINEER FOR CARPENTARY STRUCTURAL ENGINEER FOR CARPENTARY.

PLANNING

Revision	Description	Date

SAURO
ARCHITECTURAL DESIGN

Client: Enzo's Homes Ltd

Project Title: Land off Heol y Glyn, Glynneath SA11 5AT

Drawing Title: **Proposed Site Plan**
Planning Boundary

Scale: 1:1250
Drawn by: 4

Date: 10.02.2020
Job No.: E-634
Drawing No.: LP-01

Revision: *
Checked: *
Sheet Size: A3

SAURO ARCHITECTURAL DESIGN LTD
9 ELLISTON TERRACE,
CARMARTHEN, SA31 1HA
Tel: (01267) 233 684
Email: design@sauro.co.uk
© Drawing Copyright Sauro Architectural Design Ltd