



Ground Floor Plan 1:50

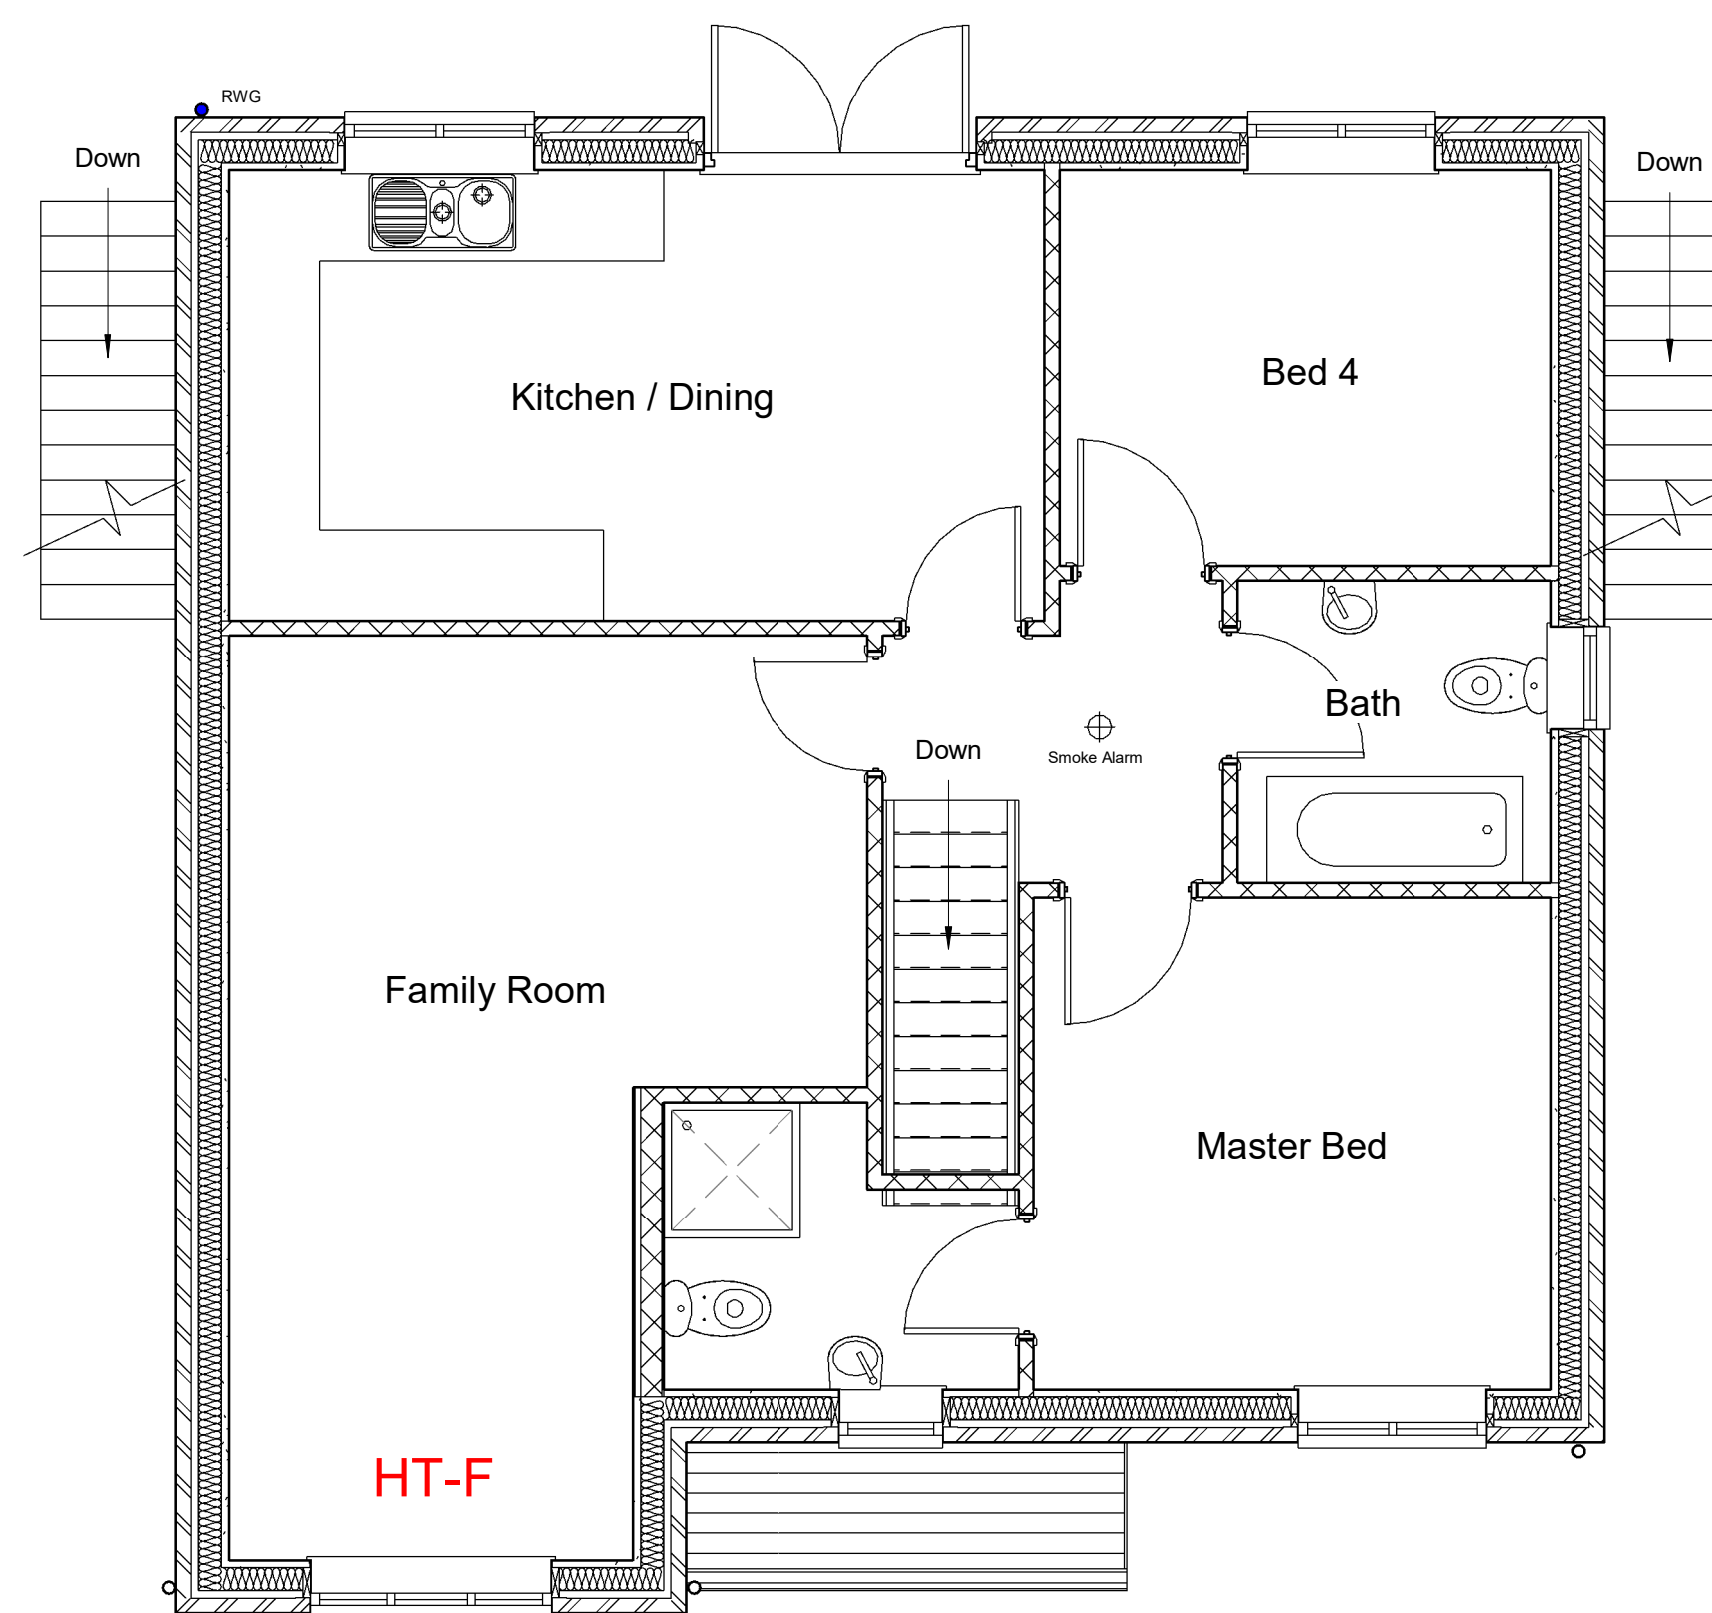

First Floor Plan 1:50

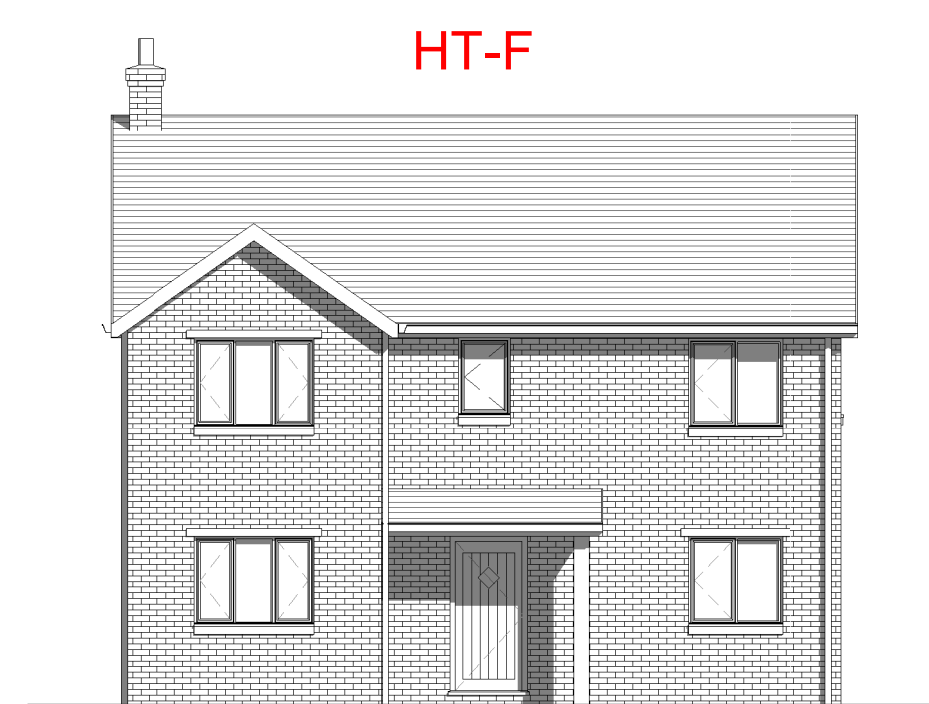


Front Elevation 1:100



Side Elevation 1:100



Rear Elevation 1:100

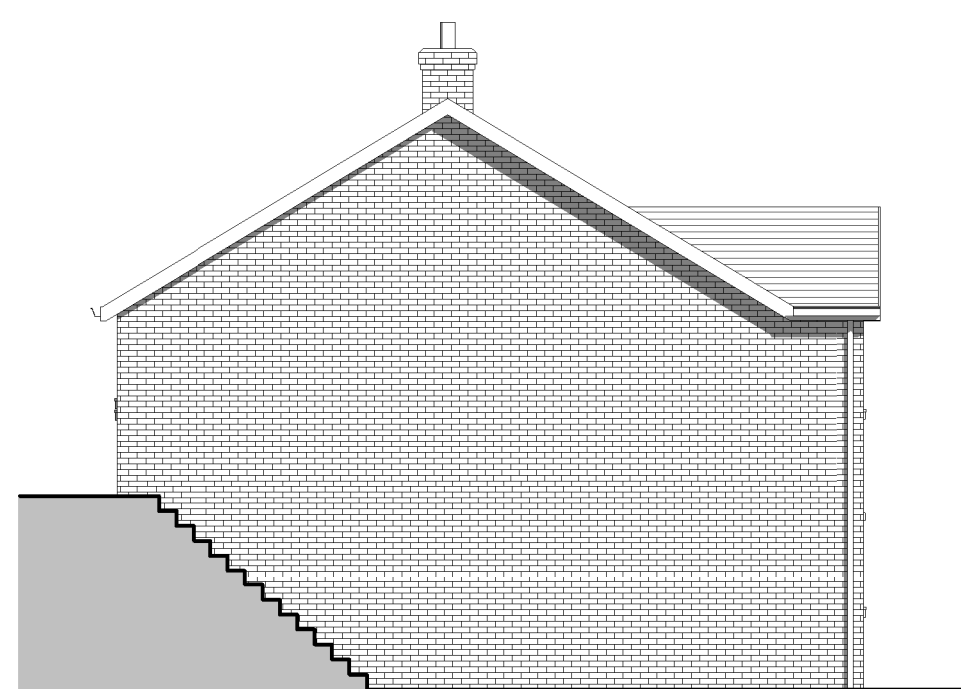

Side Elevation 1:100

Enzo's
homes

THIS SCHEME IS SUBJECT TO LOCAL PLANNING AND ALL OTHER NECESSARY CONSENTS. ALL DIMENSIONS, SITE LEVELS AND AREAS WHERE GIVEN ARE APPROXIMATE AND SUBJECT TO SITE SURVEY UNLESS STATED OTHERWISE. ALL DIMENSIONS MUST BE CHECKED ON SITE. DO NOT SCALE OFF THIS DRAWING. THIS DRAWING IS TO BE READ IN CONJUNCTION WITH ALL RELEVANT CONSULTANTS AND/OR SPECIALISTS DRAWINGS OR DOCUMENTS. SAURO ARCHITECTURAL DESIGN MUST BE NOTIFIED OF ANY VARIATIONS OR DISCREPANCIES BEFORE THE AFFECTED WORK COMMENCES. ALL QUERIES RELATING TO DESIGN OF FOUNDATIONS, FLOOR SLABS AND ANY OTHER STRUCTURAL ELEMENTS ARE TO BE REFERRED TO THE STRUCTURAL ENGINEER FOR CLARIFICATION.

Planning

SAURO
ARCHITECTURAL DESIGN

9 Elliston Terrace, Carmarthen,
Carmarthenshire, SA31 1HA
Tel: 01267 233 684

Drawing Copyright Sauro Architectural Design

Land adjoining Heol Y Glyn,
Glynneath,
Neath.

House Type F

Scale	As Shown @ A1	Dwg	Proposed Dwelling
Date	11.11.2019	Dm	4
		Dwg No	E-634.06