


Level	120	121	122	123	124	125
Chainage	00.000	10.000	14.000			
Existing Levels	121.658	122.895	123.500			
Centre Line Levels	121.958	122.862	123.166			
Horizontal Geometry						
Vertical Alignment						

ROAD - 1 - LONGSECTION
SCALE: H 1:500,V 1:100. DATUM: 120.000

ROAD - 16-09-2019 - LONGSECTION
SCALE: H 1:500,V 1:100. DATUM: 120.000

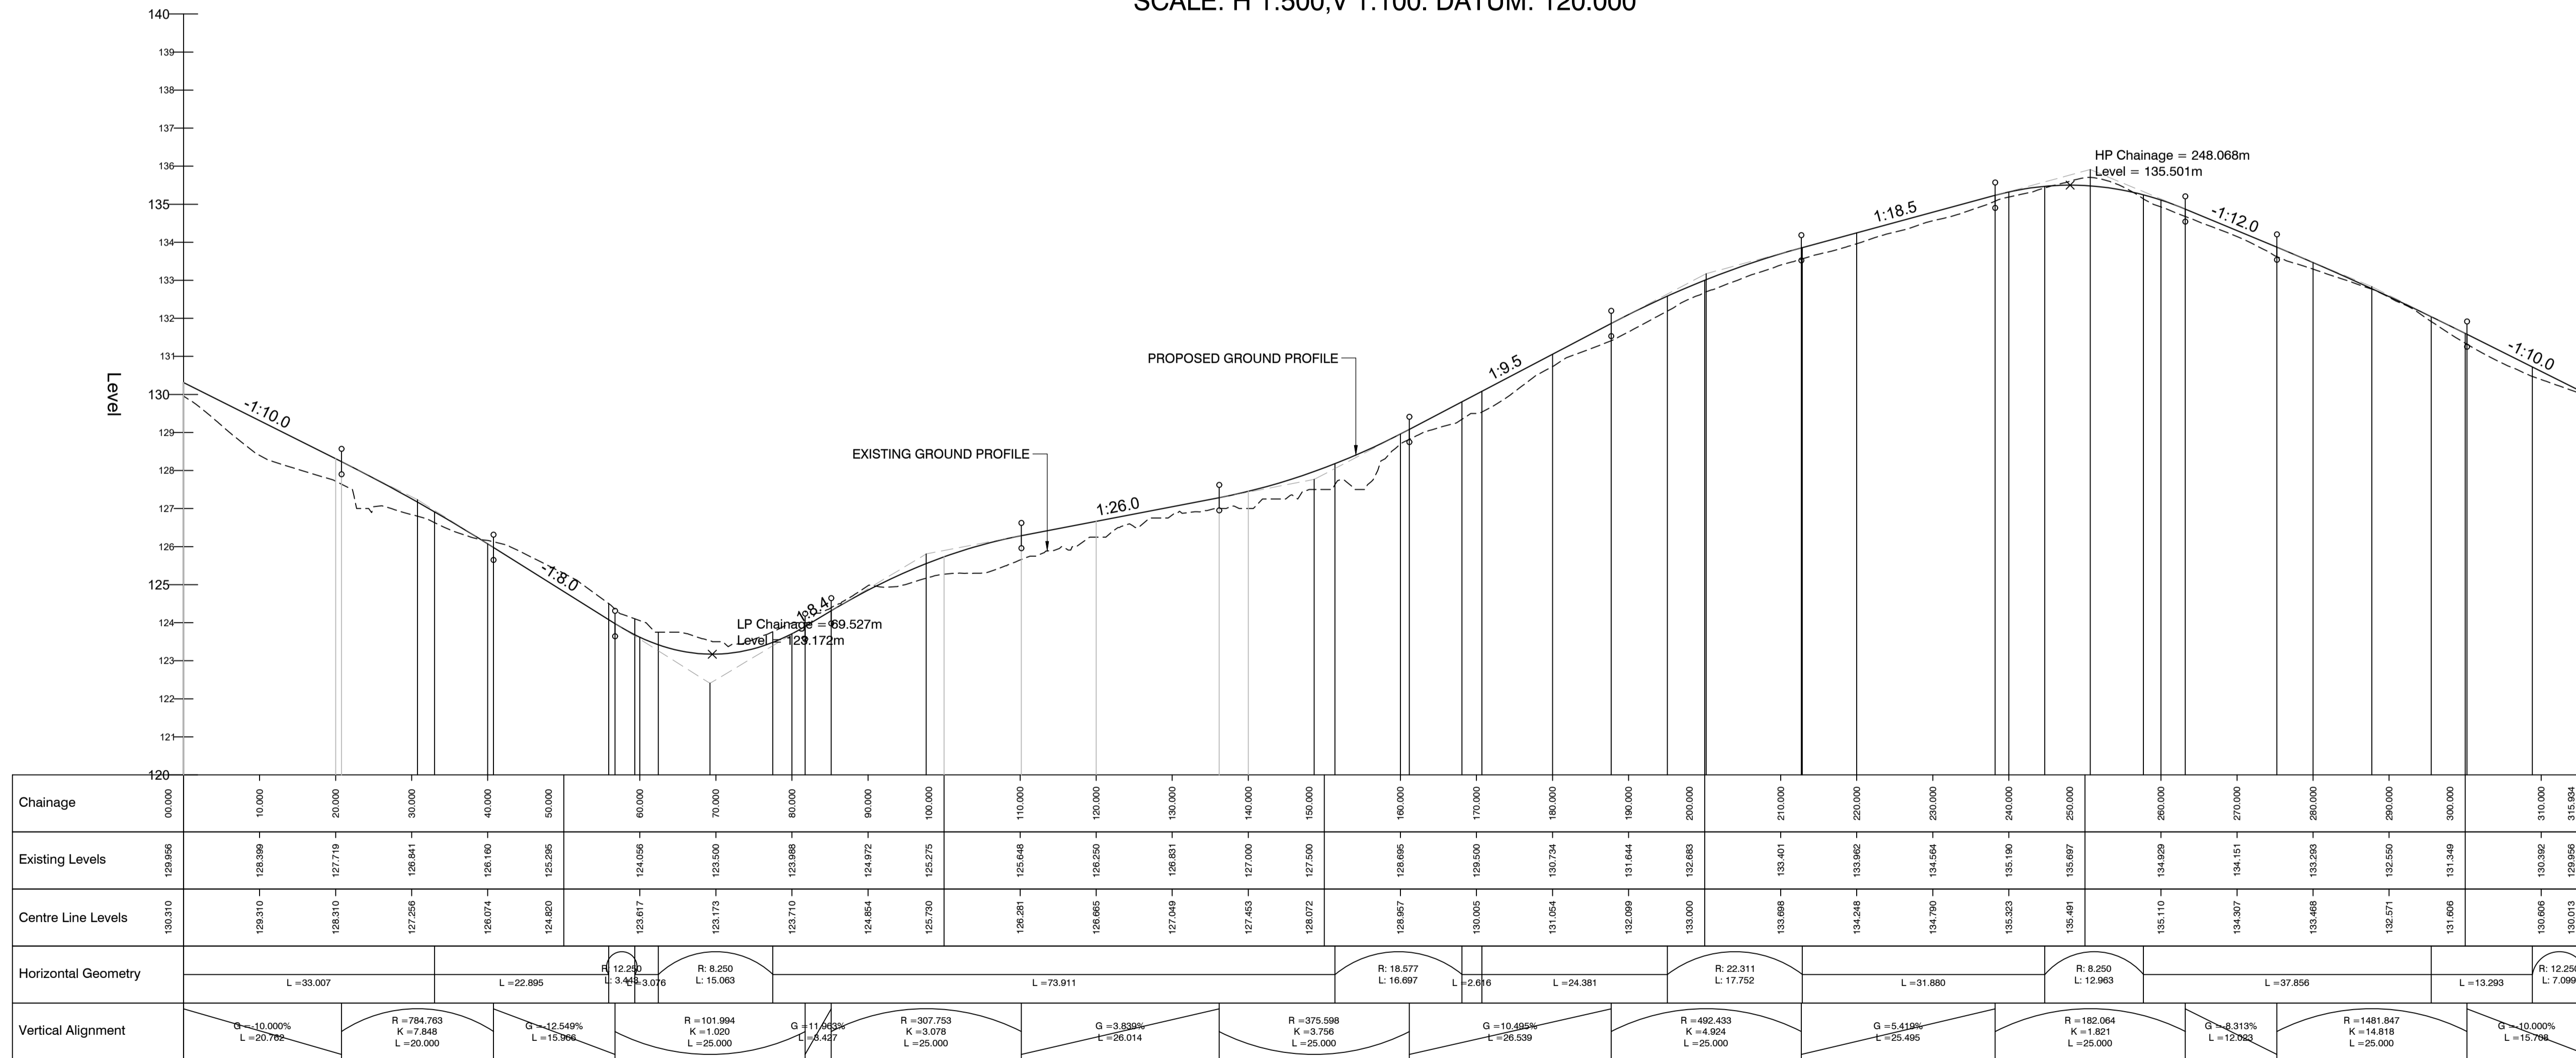

PRELIMINARY

01	17.09.19	REVISED TO MATCH UPDATED LAYOUT	ML
Rev	Date	Description	By

Dimensions to be verified on site.
This drawing should not be scaled. Use figured dimensions only.
Any discrepancies should be referred to the Engineer prior to work being put in hand.
This drawing is copyright.

QuadConsult Limited
Columbus House, Village Way
Greenmeadow Business Park
Cardiff
CF15 7NE
029 2077 9644
contactus@quadconsult.co.uk
www.quadconsult.co.uk

ENGINEERS IN PARTNERSHIP
Consulting Civil & Structural Engineers

Client
SERO HOMES

Project
PARC HADAU, PONTARDAWE

Title
HIGHWAY LONGITUDINAL SECTIONS

Drawing Status PRELIMINARY				
Designed by ACV	Drawn by ACV	Checked by ACV	Date JUNE 19	Scale @ A1 size AS SHOWN
Project No 18219		Drawing No PL-102		Revision 01